



SIDE ELEVATION
SCALE 1 : 100

- NOTES:**
- DRAWINGS MUST NOT BE SCALED.
 - ALL CIVIL AND STRUCTURAL WORKS IS INDICATIVE AND SHALL NOT BE MANUFACTURED FROM THIS DRAWING.
 - THE TRCM CONTRACTOR IS RESPONSIBLE FOR THE DESIGN, MANUFACTURING, SHIPPING TO SOUTH AFRICA, COMMISSIONING AND TRAINING FOR THE TRCM. THE TRCM CONTRACTOR SHALL SUBMIT DETAILED DESIGN DRAWINGS TO THE EMPLOYER FOR APPROVAL BEFORE CONSTRUCTION COMMENCES. THE DESIGN MUST BE IN ACCORDANCE WITH THE EMPLOYER'S REQUIREMENTS AND THE PERFORMANCE SPECIFICATIONS.
 - THE CIVIL CONTRACTOR IS RESPONSIBLE FOR THE INSTALLATION OF THE TRASH RACK CLEANING MACHINE INCLUDING THE CIVIL AND STRUCTURAL WORKS. ACCORDING TO THE COPYRIGHT ACT (ACT No 98 OF 1978) NO PART OF THIS DOCUMENT MAY BE REPRODUCED, STORED IN A RETRIEVAL SYSTEM OR TRANSMITTED IN ANY FORM OR BY ANY MEANS WHATSOEVER INCLUDING MECHANICAL, ELECTRONIC, PHOTOCOPYING, MICROFILMING OR ANY OTHER SYSTEM OF INFORMATION STORAGE WITHOUT WRITTEN PERMISSION OF ZUTARI.
 - THE CIVIL CONTRACTOR SHALL SURVEY ALL THE EXISTING STRUCTURE TO CONFIRM LEVELS AND SHALL PROVIDE SURVEY INFORMATION TO THE TRCM CONTRACTOR AND EMPLOYER.
 - ANY DISCREPANCIES BETWEEN THE DRAWINGS, SPECIFICATIONS AND BILL OF QUANTITIES MUST BE REPORTED IMMEDIATELY TO THE EMPLOYER.

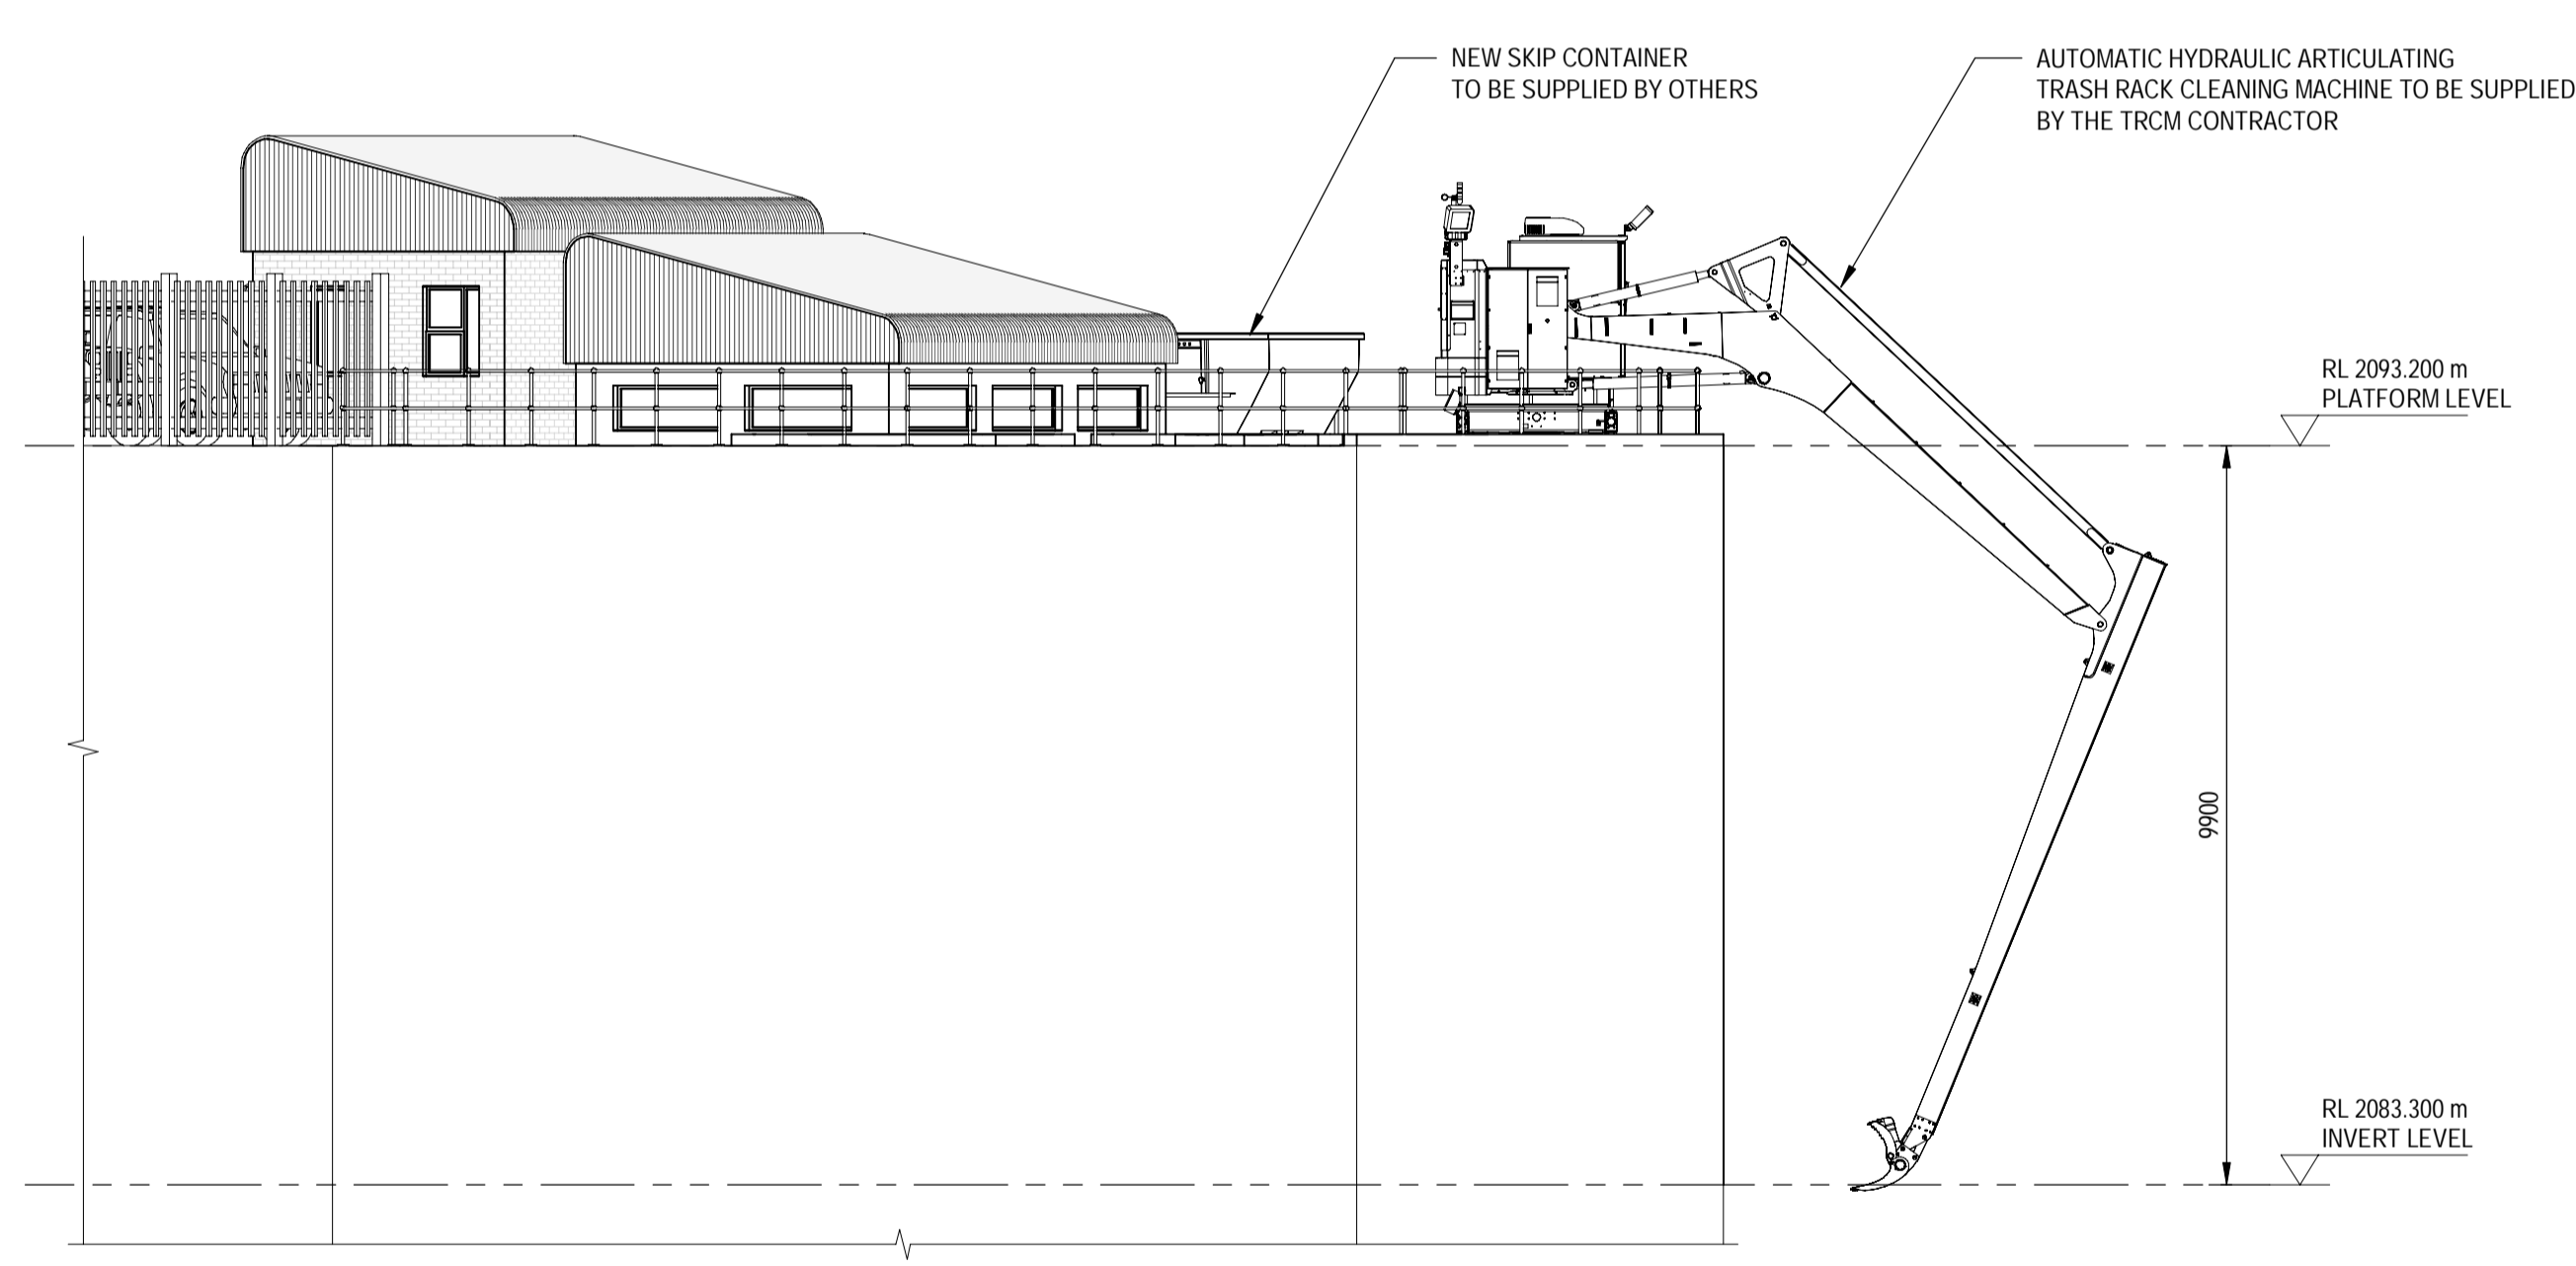

SIDE ELEVATION 2
SCALE 1 : 100

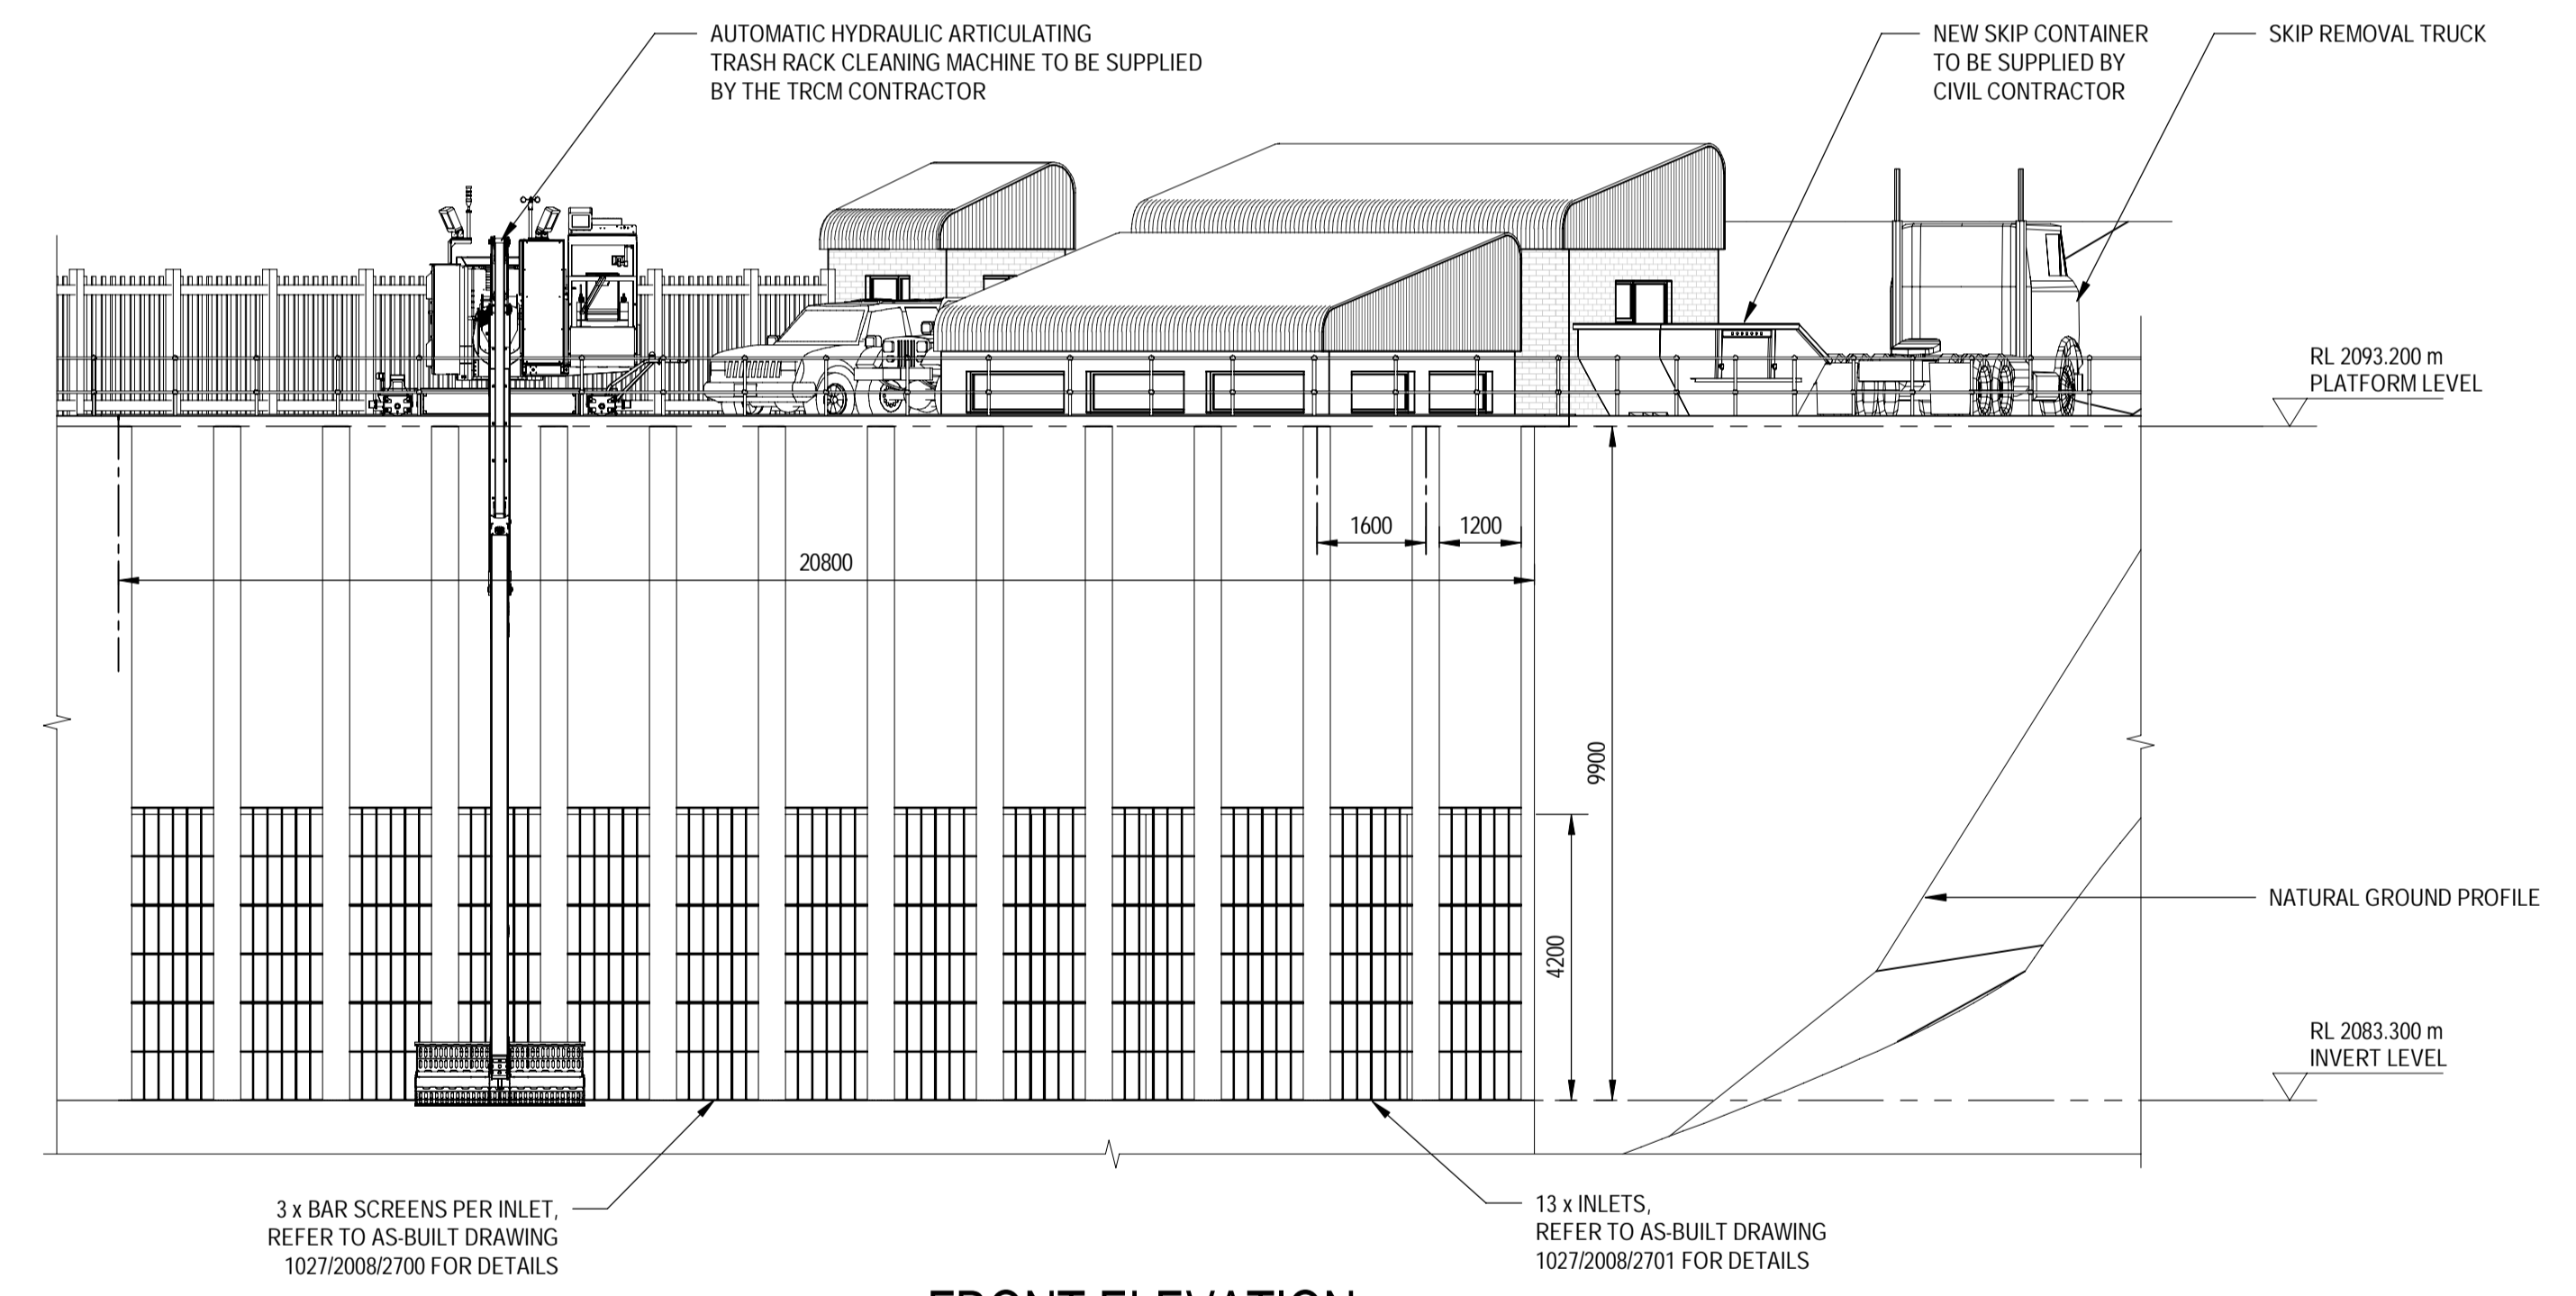

FRONT ELEVATION
SCALE 1 : 100

File Path: 2023/06/23 09:46:23
 Office: C:\Users\Enoch\OneDrive\Zutari\00361 - Matsoku - Documents\05\DEL\05A Drawings\05\Reference Design\Trash Rack Cleaners.rvt

TITLE	DRG No
INTAKE - INTAKE SCREEN GUIDES - STEELWORK DETAILS	1027/2008/2701
INTAKE - INTAKE SCREENS - STEELWORK DETAILS	1027/2008/2700
INTAKE - TYPICAL SECTIONS - SHEET 2 OF 2	1027/2008/2308
INTAKE - PARKING AREA - GENERAL LAYOUT & DETAILS	1027/2008/2306
INTAKE - SECTIONS - SHEET 2 OF 2	1027/2008/2304
INTAKE - SECTIONS - SHEET 1 OF 2	1027/2008/2303
INTAKE - ELEVATION 2093.500 - PLAN, SECTION AND DETAIL	1027/2008/2302
INTAKE - ELEVATION 2086.200 - PLAN, SECTION AND DETAIL	1027/2008/2301

REFERENCES

		DISCLAIMER IF CONSTRUCTION DRAWINGS ARE ISSUED UNSIGNED, THE MASTER WITH THE ORIGINAL SIGNATURE OF APPROVAL WILL BE HELD AT THE ZUTARI OFFICE OF THE APPROVER	REV A	DATE 20.09.23	REVISION DETAILS FOR INFORMATION	APPROVED R.v.W.	SCALE AS SHOWN	SIZE A1	FOR INFORMATION NOT FOR CONSTRUCTION APPROVED	PROJECT MATSOKU WEIR IMPLEMENTATION OF A TRCM					
		DRAWN L. GWIJI	DESIGNED L. GWIJI	REVIEWED E. LOTTERING	DATE	R. VAN WYK	TITLE REFERENCE DESIGN ELEVATIONS								
DRAWING No. 1003061 - 1000 - DRG - CC - 0003 - A										PROJECT No. 1003061	WBS 1000	TYPE DRG	DISC CC	NUMBER 0003	REV A