




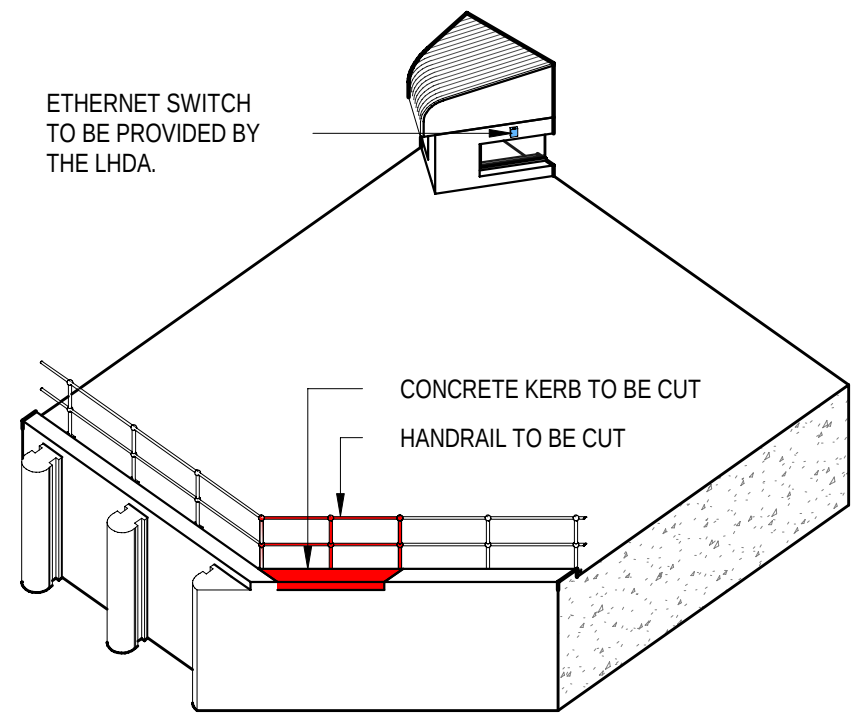

DETAIL B - PRE-MODIFICATION
NTS

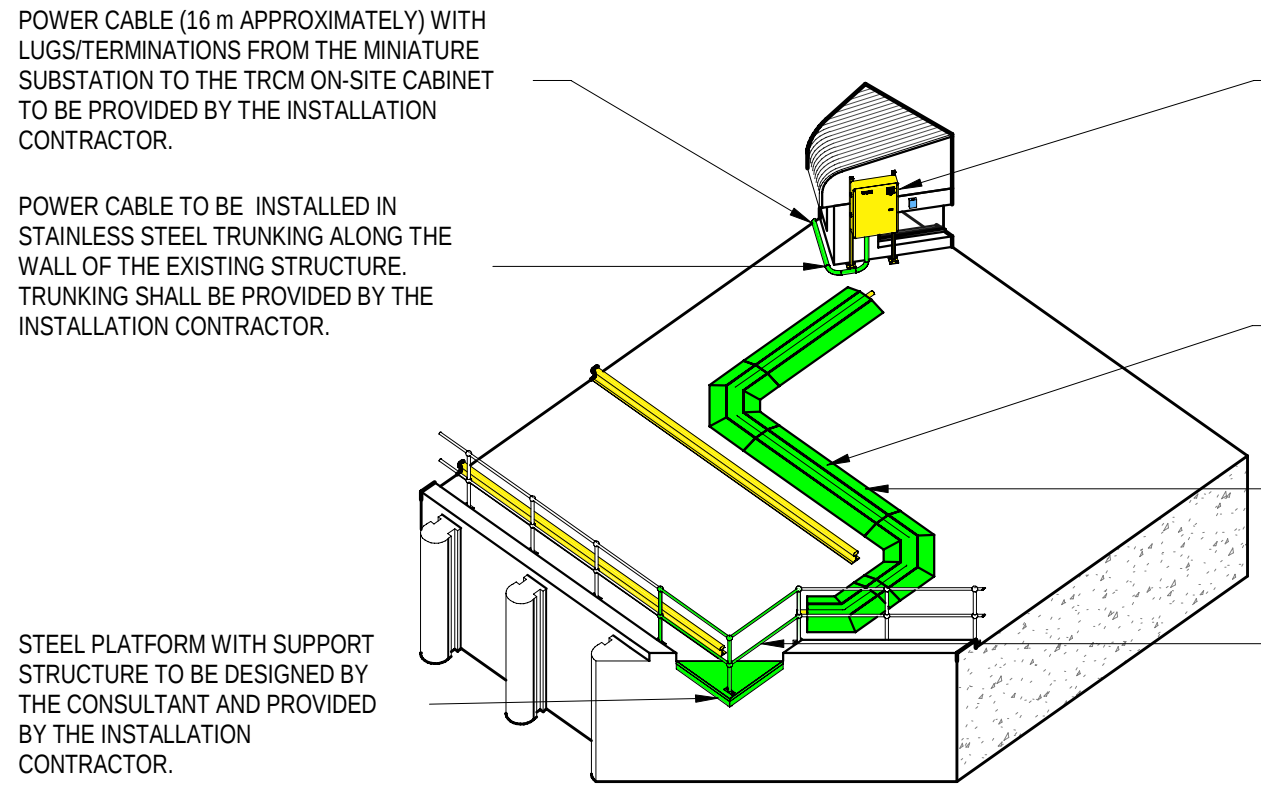

DETAIL B - CABLE PROTECTOR AND PLATFORM
NTS

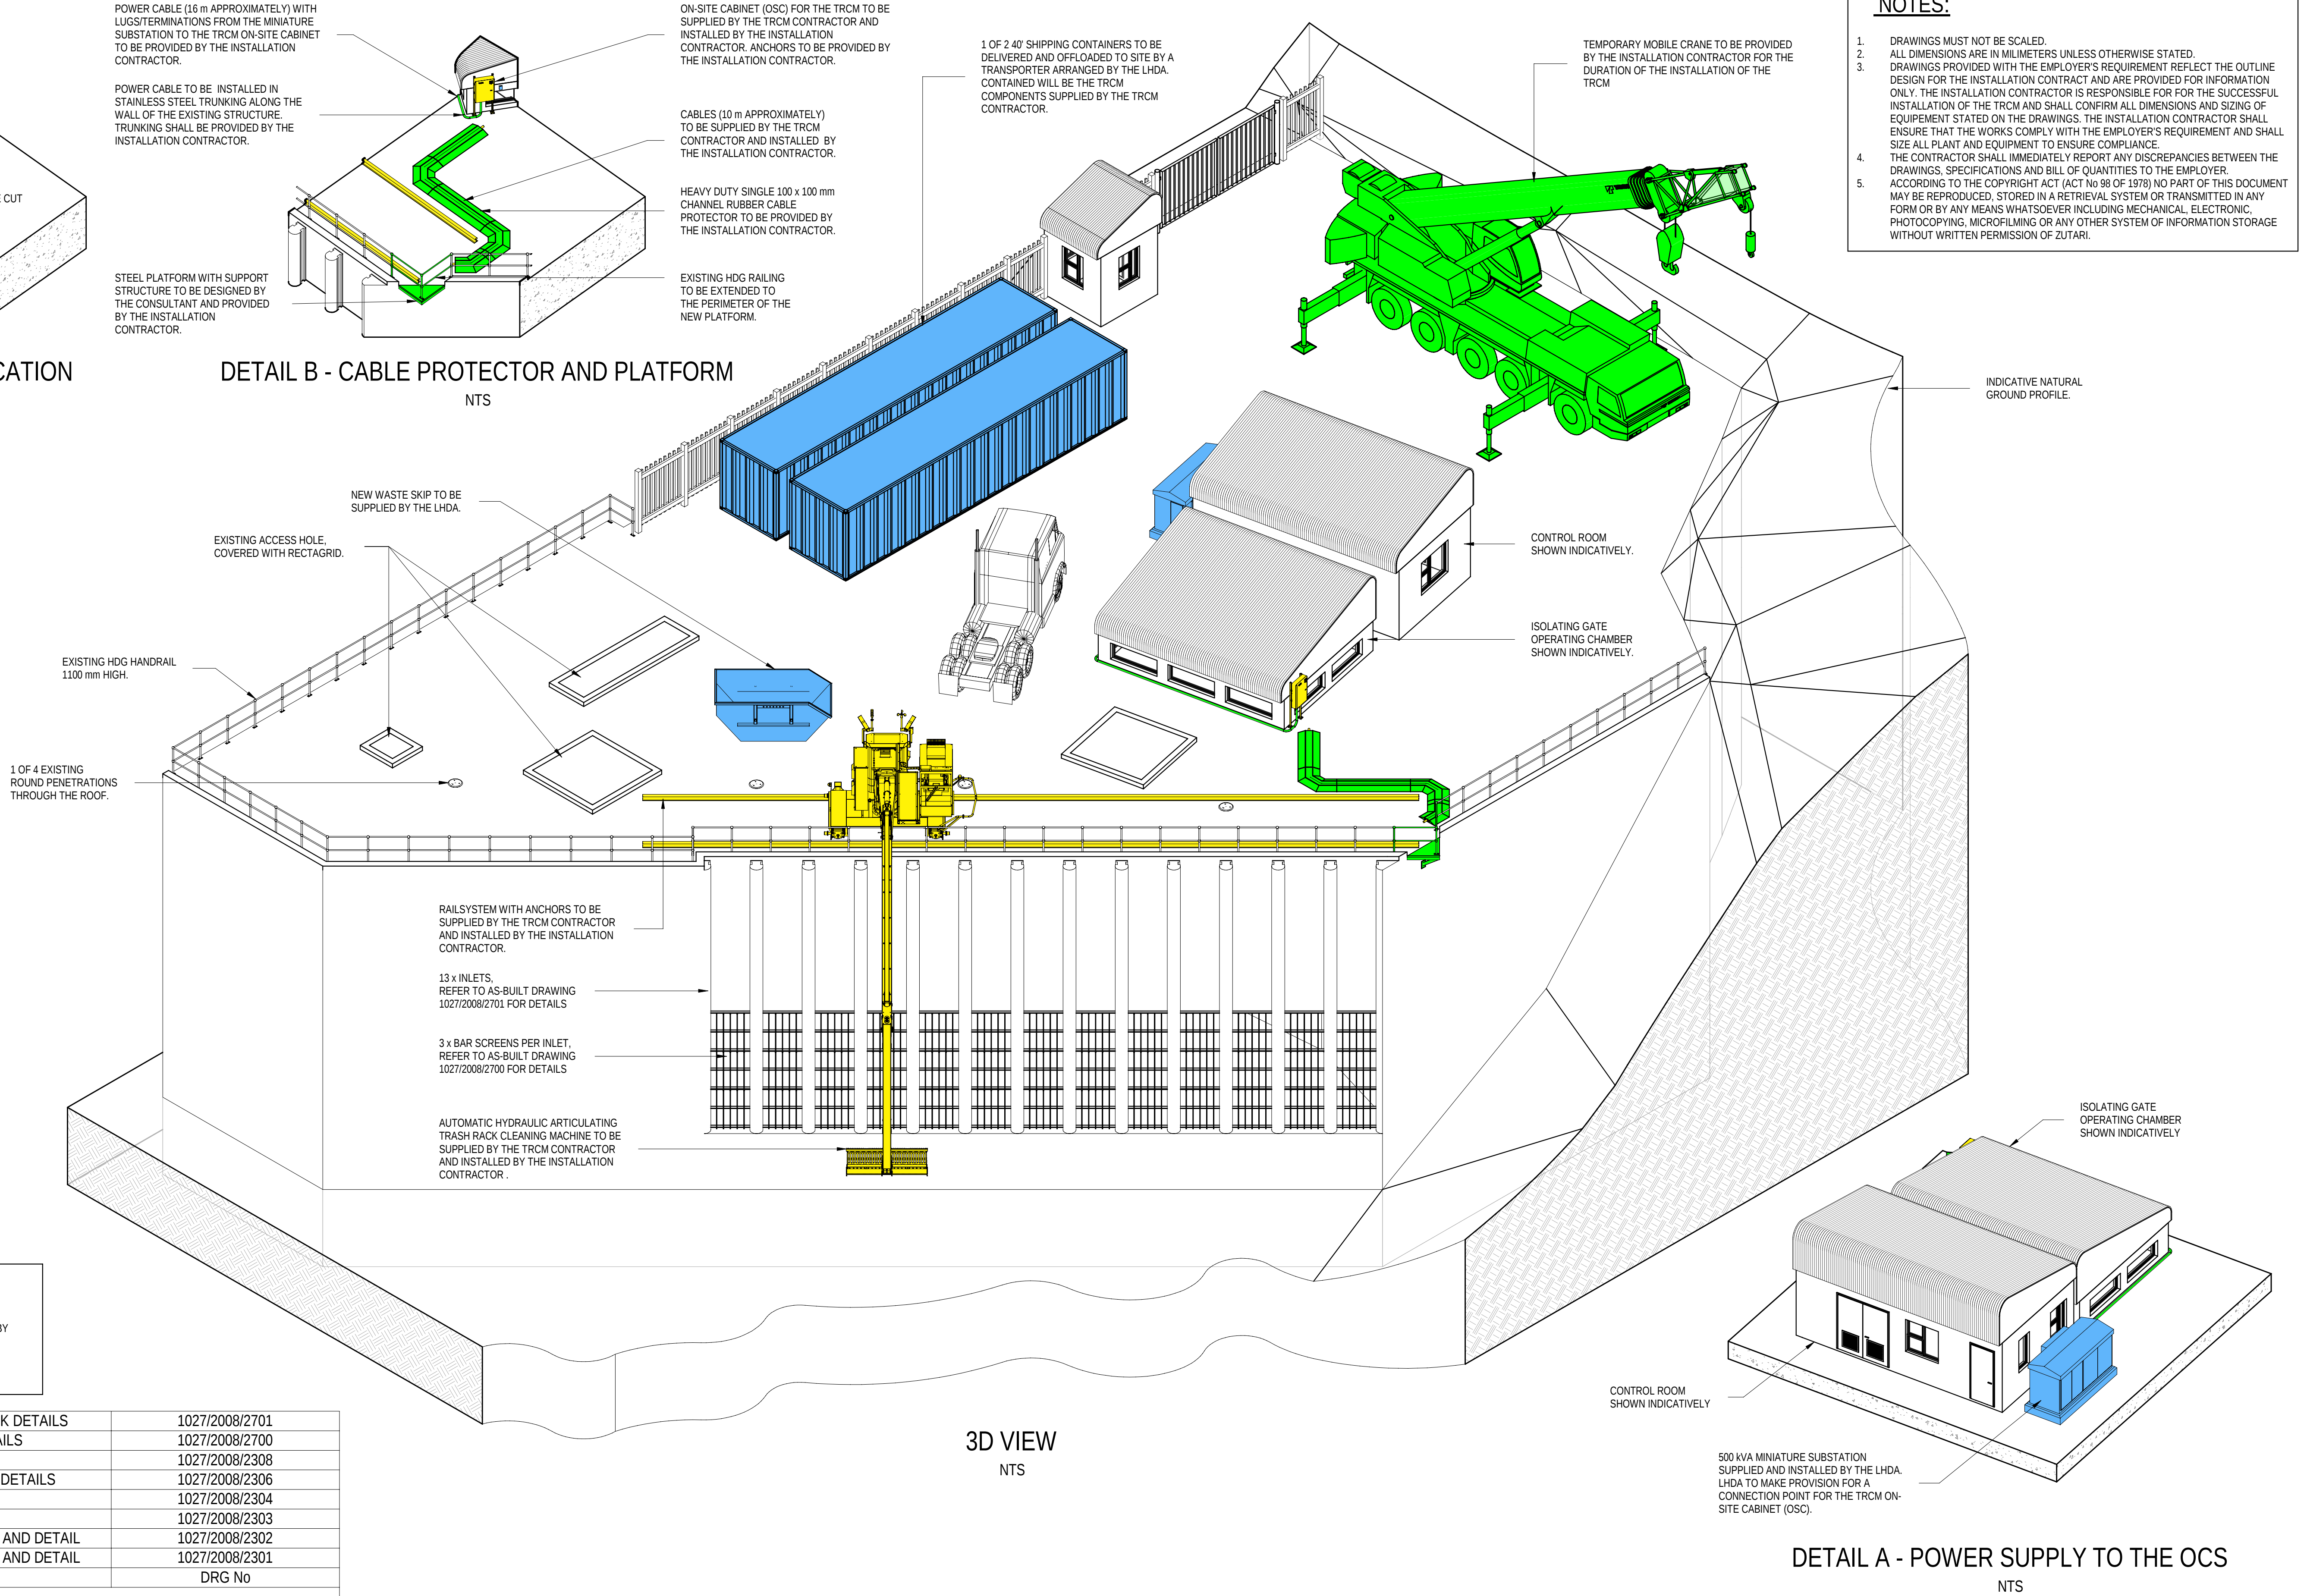

- NOTES:**
- DRAWINGS MUST NOT BE SCALED.
 - ALL DIMENSIONS ARE IN MILLIMETERS UNLESS OTHERWISE STATED.
 - DRAWINGS PROVIDED WITH THE EMPLOYER'S REQUIREMENT REFLECT THE OUTLINE DESIGN FOR THE INSTALLATION CONTRACT AND ARE PROVIDED FOR INFORMATION ONLY. THE INSTALLATION CONTRACTOR IS RESPONSIBLE FOR THE SUCCESSFUL INSTALLATION OF THE TRCM AND SHALL CONFIRM ALL DIMENSIONS AND SIZING OF EQUIPEMENT STATED ON THE DRAWINGS. THE INSTALLATION CONTRACTOR SHALL ENSURE THAT THE WORKS COMPLY WITH THE EMPLOYER'S REQUIREMENT AND SHALL SIZE ALL PLANT AND EQUIPMENT TO ENSURE COMPLIANCE. THE CONTRACTOR SHALL IMMEDIATELY REPORT ANY DISCREPANCIES BETWEEN THE DRAWINGS, SPECIFICATIONS AND BILL OF QUANTITIES TO THE EMPLOYER.
 - ACCORDING TO THE COPYRIGHT ACT (ACT No 98 OF 1978) NO PART OF THIS DOCUMENT MAY BE REPRODUCED, STORED IN A RETRIEVAL SYSTEM OR TRANSMITTED IN ANY FORM OR BY ANY MEANS WHATSOEVER INCLUDING MECHANICAL, ELECTRONIC, PHOTOCOPYING, MICROFILMING OR ANY OTHER SYSTEM OF INFORMATION STORAGE WITHOUT WRITTEN PERMISSION OF ZUTARI.
 -

LEGEND	
■	PROVIDED BY THE INSTALLATION CONTRACTOR
■	SUPPLIED BY THE TRCM CONTRACTOR AND INSTALLED BY THE INSTALLATION CONTRACTOR
■	MODIFICATION BY THE INSTALLATION CONTRACTOR
■	SUPPLIED BY THE LHDA

INTAKE - INTAKE SCREEN GUIDES - STEELWORK DETAILS	1027/2008/2701
INTAKE - INTAKE SCREENS - STEELWORK DETAILS	1027/2008/2700
INTAKE - TYPICAL SECTIONS - SHEET 2 OF 2	1027/2008/2308
INTAKE - PARKING AREA - GENERAL LAYOUT & DETAILS	1027/2008/2306
INTAKE - SECTIONS - SHEET 2 OF 2	1027/2008/2304
INTAKE - SECTIONS - SHEET 1 OF 2	1027/2008/2303
INTAKE - ELEVATION 2093.500 - PLAN, SECTION AND DETAIL	1027/2008/2302
INTAKE - ELEVATION 2086.200 - PLAN, SECTION AND DETAIL	1027/2008/2301
TITLE	DRG No

REFERENCES

ZUTARI
IMPACT. ENGINEERED.



DISCLAIMER
IF CONSTRUCTION DRAWINGS ARE ISSUED UNSIGNED, THE MASTER WITH THE ORIGINAL SIGNATURE OF APPROVAL WILL BE HELD AT THE ZUTARI OFFICE OF THE APPROVER

REV	DATE	REVISION DETAILS
TO	19.09.25	FOR TENDER

APPROVED
R.B.

SCALE	SIZE
AS SHOWN	A1
DRAWN	E.LOTTERING
DESIGNED	E. LOTTERING
REVIEWED	R. BARRY

FOR TENDER NOT FOR CONSTRUCTION	
APPROVED	DATE
R. BARRY	

PROJECT	MATSOKU WEIR IMPLEMENTATION OF A TRCM						
TITLE	REFERENCE DESIGN 3D VIEWS & DETAILS INSTALLATION						
DRAWING No.	PROJECT No	WBS	TYPE	DISC	NUMBER	REV	
	1003061	- 1000	- DRG	- CC	- 0004	- T0	