



- NOTES:**
- DRAWINGS MUST NOT BE SCALED.
  - ALL CIVIL AND STRUCTURAL WORKS IS INDICATIVE AND SHALL NOT BE MANUFACTURED FROM THIS DRAWING.
  - THE TRCM CONTRACTOR IS RESPONSIBLE FOR THE DESIGN, MANUFACTURING, SHIPPING TO SOUTH AFRICA, COMMISSIONING AND TRAINING FOR THE TRCM. THE TRCM CONTRACTOR SHALL SUBMIT DETAILED DESIGN DRAWINGS TO THE EMPLOYER FOR APPROVAL BEFORE CONSTRUCTION COMMENCES. THE DESIGN MUST BE IN ACCORDANCE WITH THE EMPLOYER'S REQUIREMENTS AND THE PERFORMANCE SPECIFICATIONS.
  - THE CIVIL CONTRACTOR IS RESPONSIBLE FOR THE INSTALLATION OF THE TRASH RACK CLEANING MACHINE INCLUDING THE CIVIL AND STRUCTURAL WORKS.
  - ACCORDING TO THE COPYRIGHT ACT (ACT No 98 OF 1978) NO PART OF THIS DOCUMENT MAY BE REPRODUCED, STORED IN A RETRIEVAL SYSTEM OR TRANSMITTED IN ANY FORM OR BY ANY MEANS WHATSOEVER INCLUDING MECHANICAL, ELECTRONIC, PHOTOCOPYING, MICROFILMING OR ANY OTHER SYSTEM OF INFORMATION STORAGE WITHOUT WRITTEN PERMISSION OF ZUTARI.
  - THE CIVIL CONTRACTOR SHALL SURVEY ALL THE EXISTING STRUCTURE TO CONFIRM LEVELS AND SHALL PROVIDE SURVEY INFORMATION TO THE TRCM CONTRACTOR AND EMPLOYER.
  - ANY DISCREPANCIES BETWEEN THE DRAWINGS, SPECIFICATIONS AND BILL OF QUANTITIES MUST BE REPORTED IMMEDIATELY TO THE EMPLOYER.

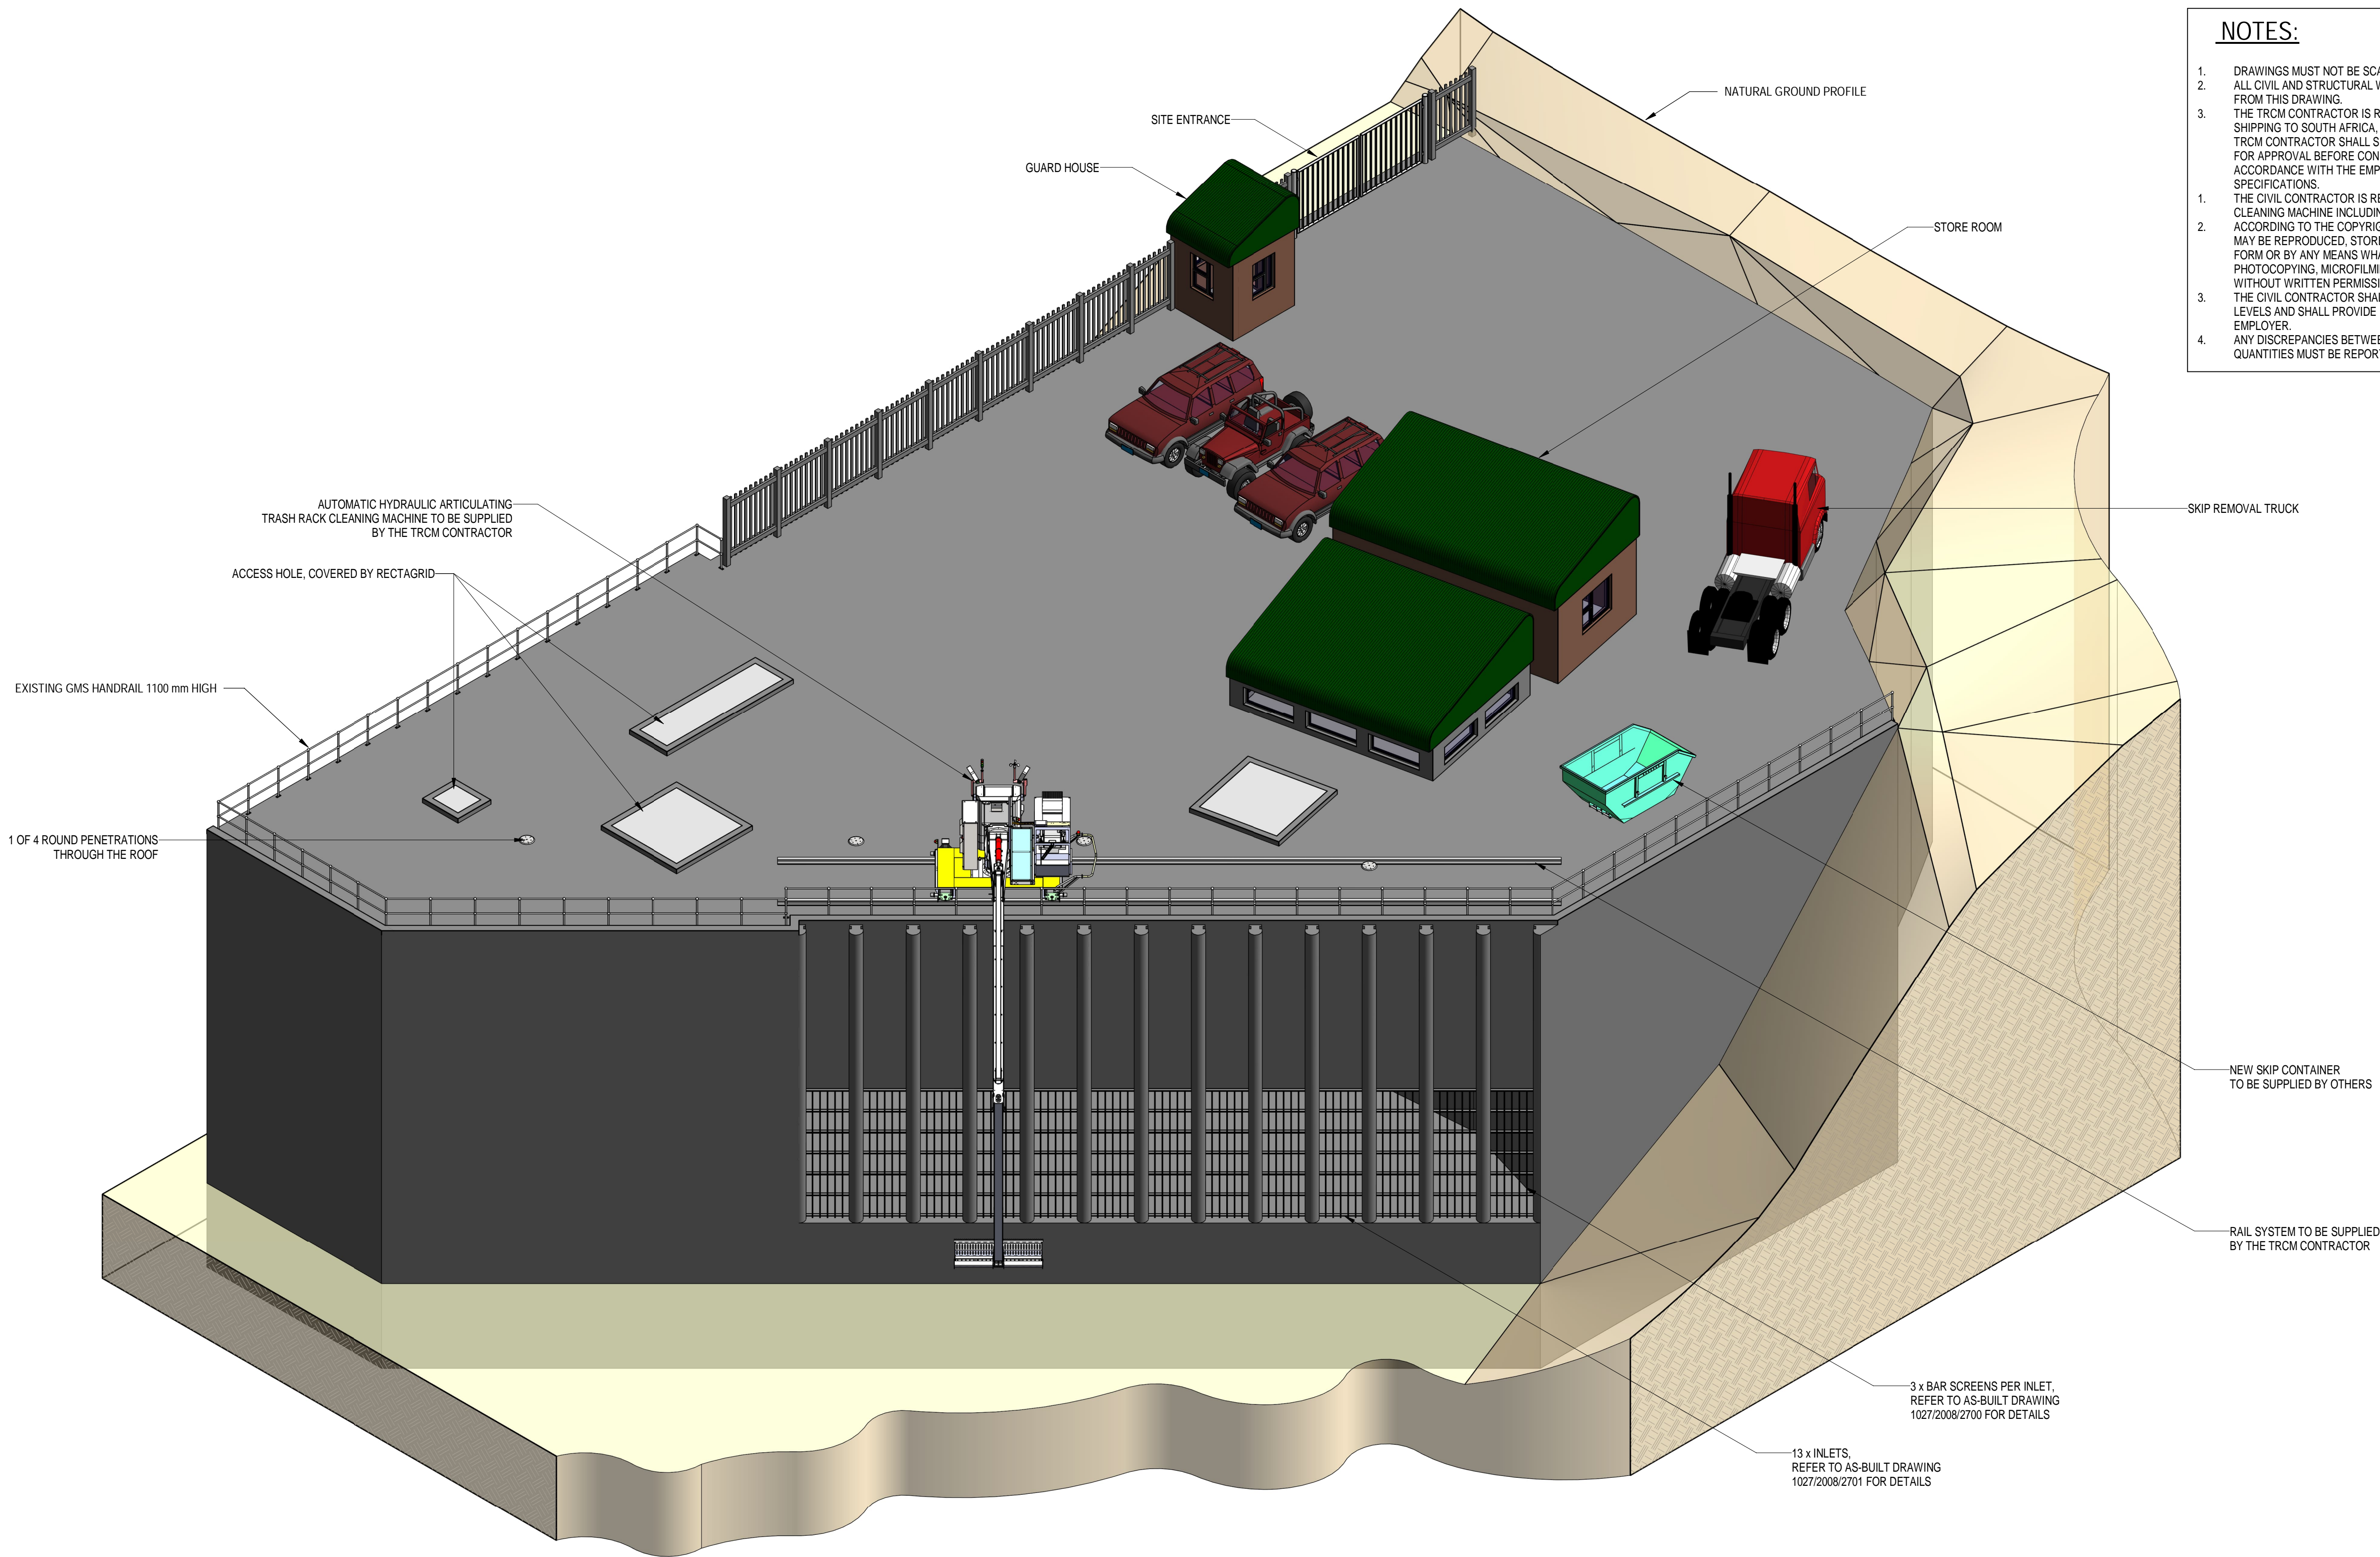

**GENERAL ARRANGEMENT - ISOMETRIC VIEW**  
NTS

INTAKE - INTAKE SCREEN GUIDES - STEELWORK DETAILS	1027/2008/2701
INTAKE - INTAKE SCREENS - STEELWORK DETAILS	1027/2008/2700
INTAKE - TYPICAL SECTIONS - SHEET 2 OF 2	1027/2008/2308
INTAKE - PARKING AREA - GENERAL LAYOUT & DETAILS	1027/2008/2306
INTAKE - SECTIONS - SHEET 2 OF 2	1027/2008/2304
INTAKE - SECTIONS - SHEET 1 OF 2	1027/2008/2303
INTAKE - ELEVATION 2093.500 - PLAN, SECTION AND DETAIL	1027/2008/2302
INTAKE - ELEVATION 2086.200 - PLAN, SECTION AND DETAIL	1027/2008/2301
TITLE	DRG No

REFERENCES

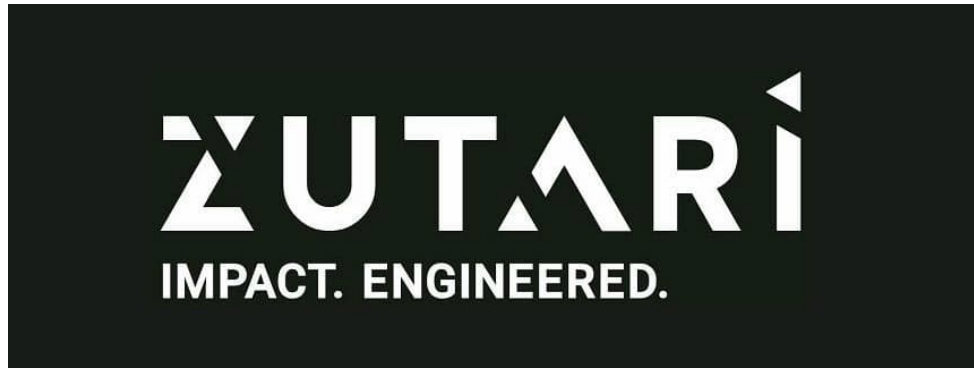

DISCLAIMER	REV	DATE	REVISION DETAILS	APPROVED
IF CONSTRUCTION DRAWINGS ARE ISSUED UNSIGNED, THE MASTER WITH THE ORIGINAL SIGNATURE OF APPROVAL WILL BE HELD AT THE ZUTARI OFFICE OF THE APPROVER	A	20.09.23	FOR INFORMATION	R.v.W.

SCALE	SIZE
AS SHOWN	A1
DRAWN	L. GWIJI
DESIGNED	L. GWIJI
REVIEWED	E. LOTTERING

FOR INFORMATION NOT FOR CONSTRUCTION
APPROVED
DATE
R. VAN WYK

PROJECT	MATSOKU WEIR IMPLEMENTATION OF A TRCM
TITLE	REFERENCE DESIGN GENERAL ARRANGEMENT
DRAWING No.	PROJECT No 1003061 - WBS 1000 - TYPE DRG - DISC CC - NUMBER 0001 - REV A